




FRONT ELEVATION FROM OUTSIDE

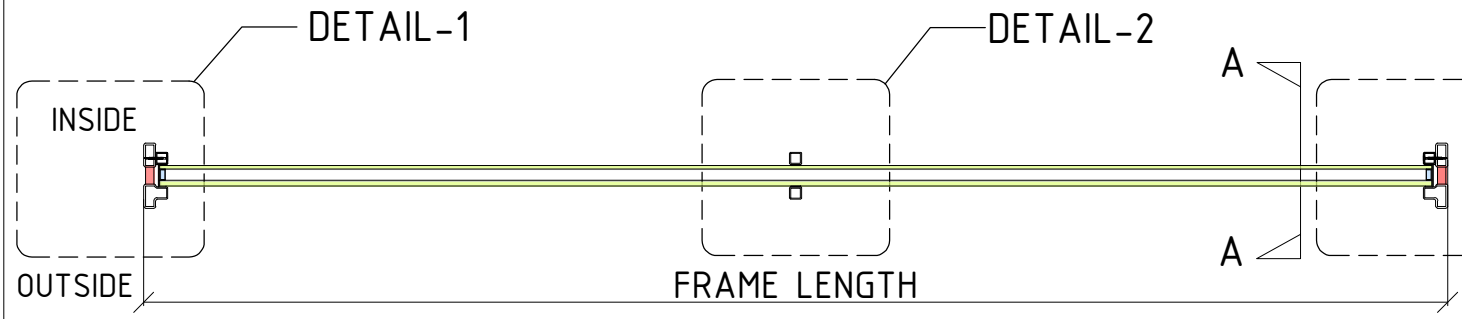

PLAN NOT TO SCALE

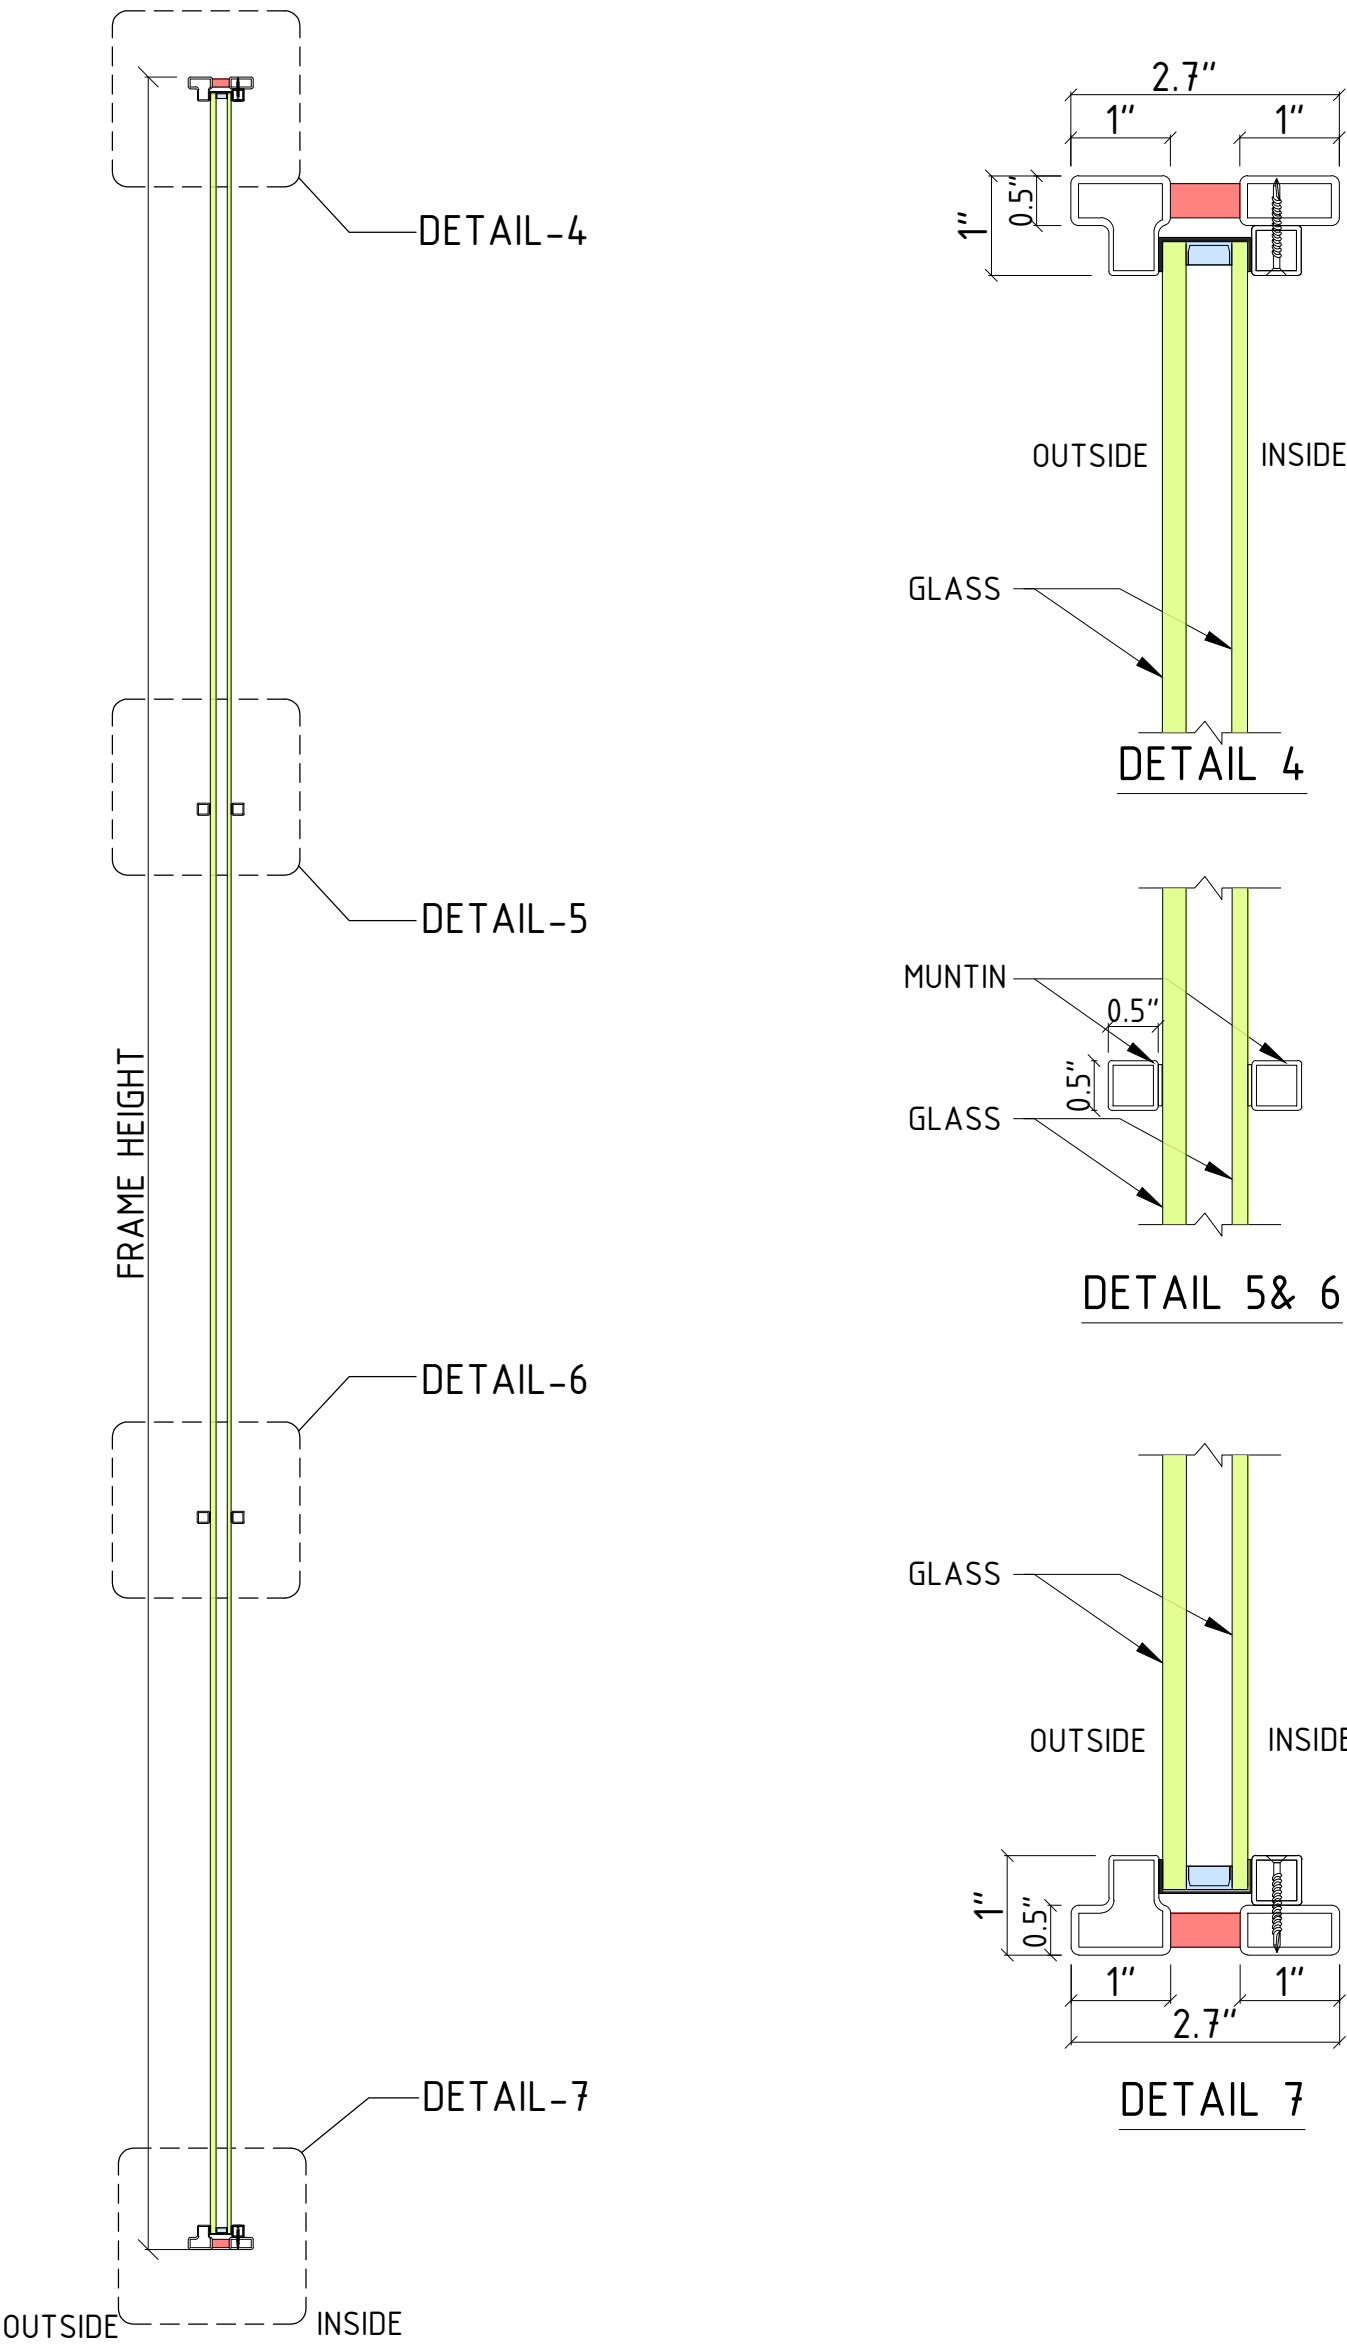

SECTION A-A

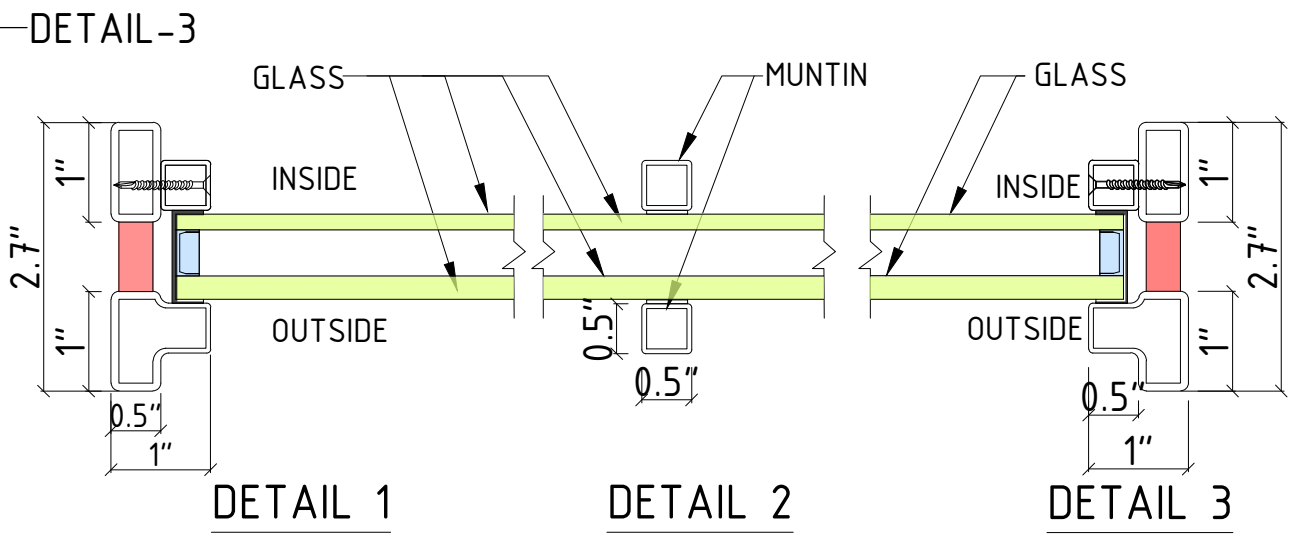

NOTE:
APPLY SILICONE ON SITE ALL
AROUND THE UNIT!

NOTE:
THE ROUGH OPENING SHOULD BE
3/4" WIDER AND 1/2" TALLER
THAN THE OUTSIDE DIMENSIONS
OF THE DOOR JAMB.

EuroLite Steel Doors & Windows	
CLIENT	
REVISION NOTES	
DRAWING TITLE	PROJECT
EXT FIXED WINDOW/ PICTURE WINDOW DESIGN DRAWING	
OPENING:	QTY:
FIXED	
GLASS:	
Optional Dual/Triple Pane Glass & Glass Combinations TBD As per Code Requirements	
LOCKING:	
SECTION:	
COLOUR:	CUSTOM
ATTACHMENT:	TBD
PO/LINE:	EXT FIXED/PICTURE WINDOW
DRAFTER:	
CHECKED:	VP
DATE/REVISION	
11-16-25	
Scale:	Sheet #:
As noted	400.00