




FRONT ELEVATION FROM OUTSIDE

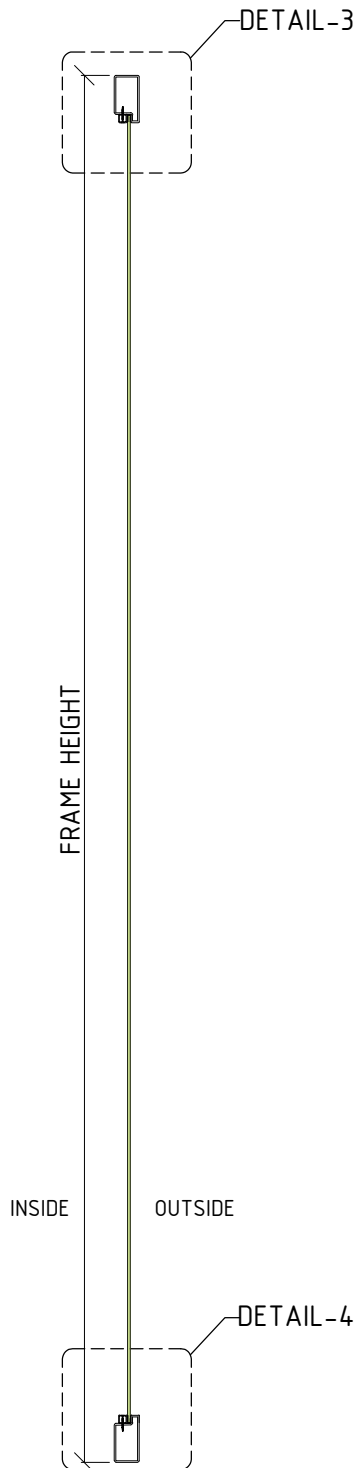


SECTION A-A

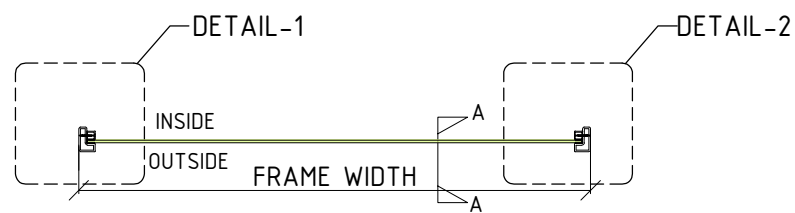


PLAN
NOT TO SCALE

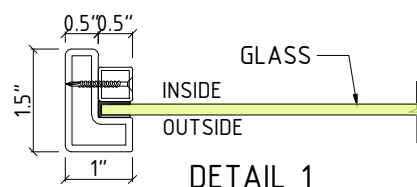


DETAIL 1

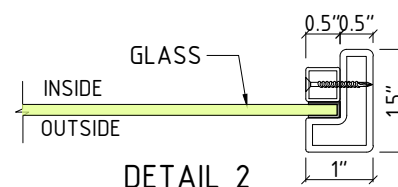

DETAIL 2

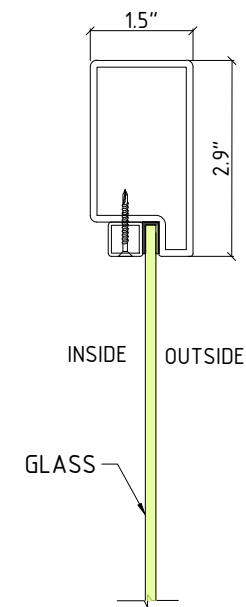

DETAIL 3

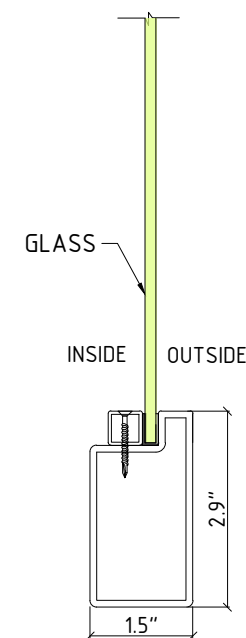

DETAIL 4

NOTE:
MUNTINS ARE OPTIONAL

NOTE:
APPLY SILICONE ON SITE ALL
AROUND THE UNIT!

NOTE:
ALL SCREWS AND MATERIAL FOR
INSTALLATION ARE BY OTHERS!

NOTE:
THE ROUGH OPENING SHOULD BE
3/4" WIDER AND 1/2" TALLER
THAN THE OUTSIDE DIMENSIONS
OF THE DOOR JAMB.

<div><div></div><div>Eurolite</div><div>Steel Doors & Windows</div></div>		CLIENT		REVISION		NOTES		DRAWING TITLE		OPENING:		QTY:	
								INT FIXED NARROW WINDOW MATCH DOOR DESIGN DRAWING		FIXED			
								PROJECT					