
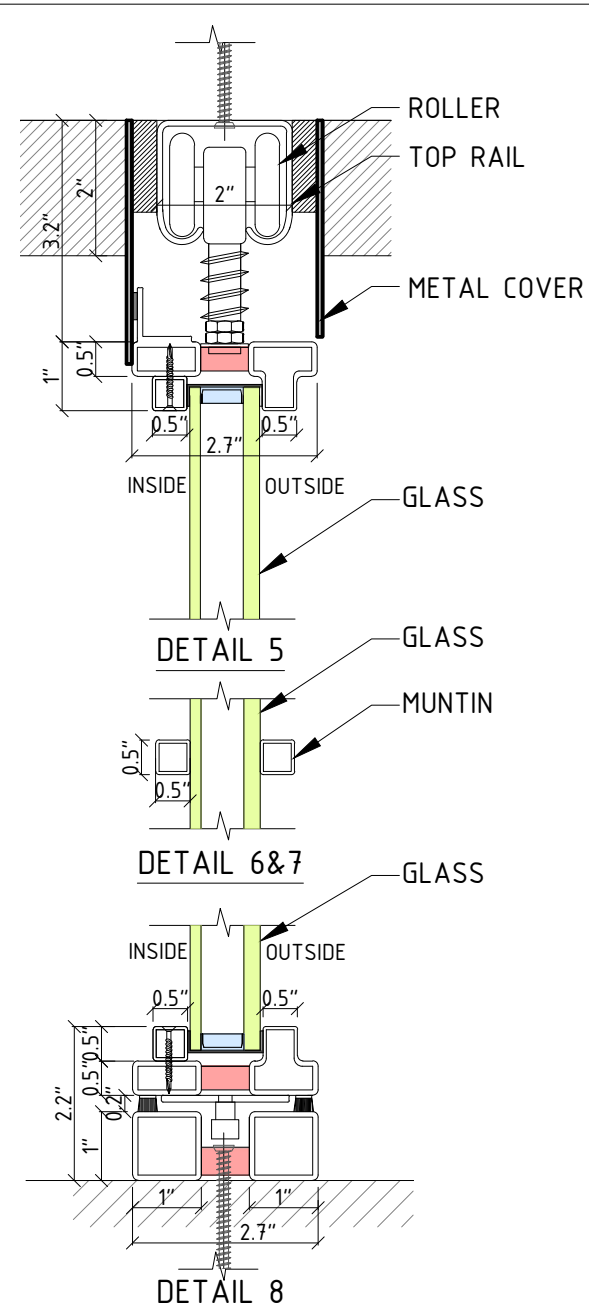
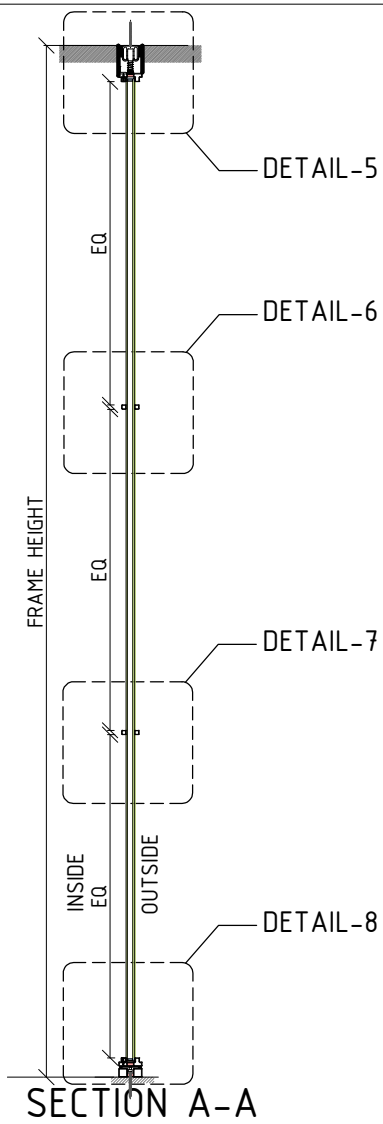


PLAN OPEN POSITION

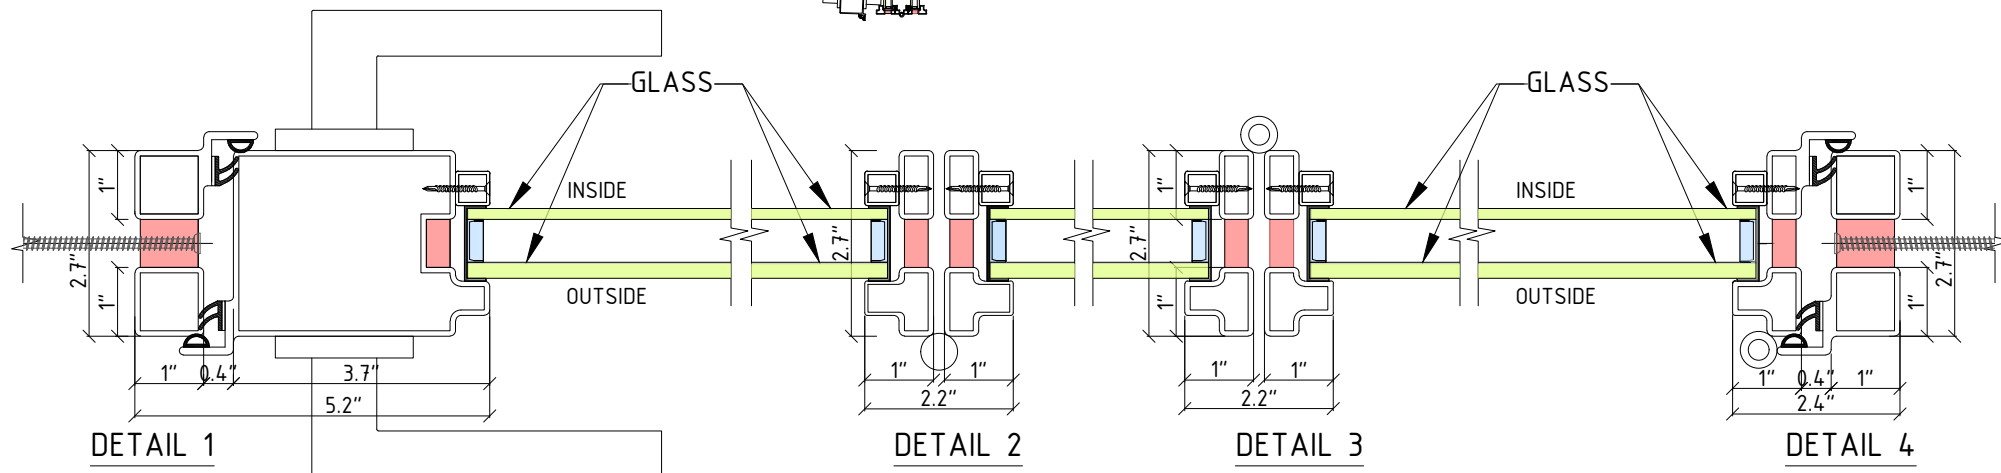

NOTE:
CUSTOMER CAN SELECT
SHOOTBOLT/BOTTOM DOOR RAIL

NOTE:
APPLY SILICONE ON SITE ALL
AROUND THE UNIT!

NOTE:
ALL SCREWS AND MATERIAL FOR
INSTALLATION ARE BY OTHERS!

NOTE:
THE ROUGH OPENING SHOULD BE
3/4" WIDER AND 1/2" TALLER
THAN THE OUTSIDE DIMENSIONS
OF THE DOOR JAMB.

CLIENT	
REVISION	
NOTES	
DRAWING TITLE	EXT BIFOLD DOOR DESIGN DRAWING
PROJECT	
OPENING:	BIFOLD DOOR
GLASS:	Optional Dual/Triple Pane Glass & Glass Combinations TBD As per Code Requirements
LOCKING:	
HANDLE:	
COLOUR:	CUSTOM
ATTACHMENT:	TBD
PO/LINE:	EXT BIFOLD DOOR
DRAFTER:	
CHECKED:	VP
DATE/REVISION	11-16-25
Scale:	As noted
Sheet #:	400.00